


CRITICITA' ORIGINALI: NESSUNO

PROFILO LONGITUDINALE - TEMPO DI PIOGGIA 1h  
T<sub>r</sub> = 20 anni

Scala x 1/2000

Quota rif. +0.00 m s.l.m.

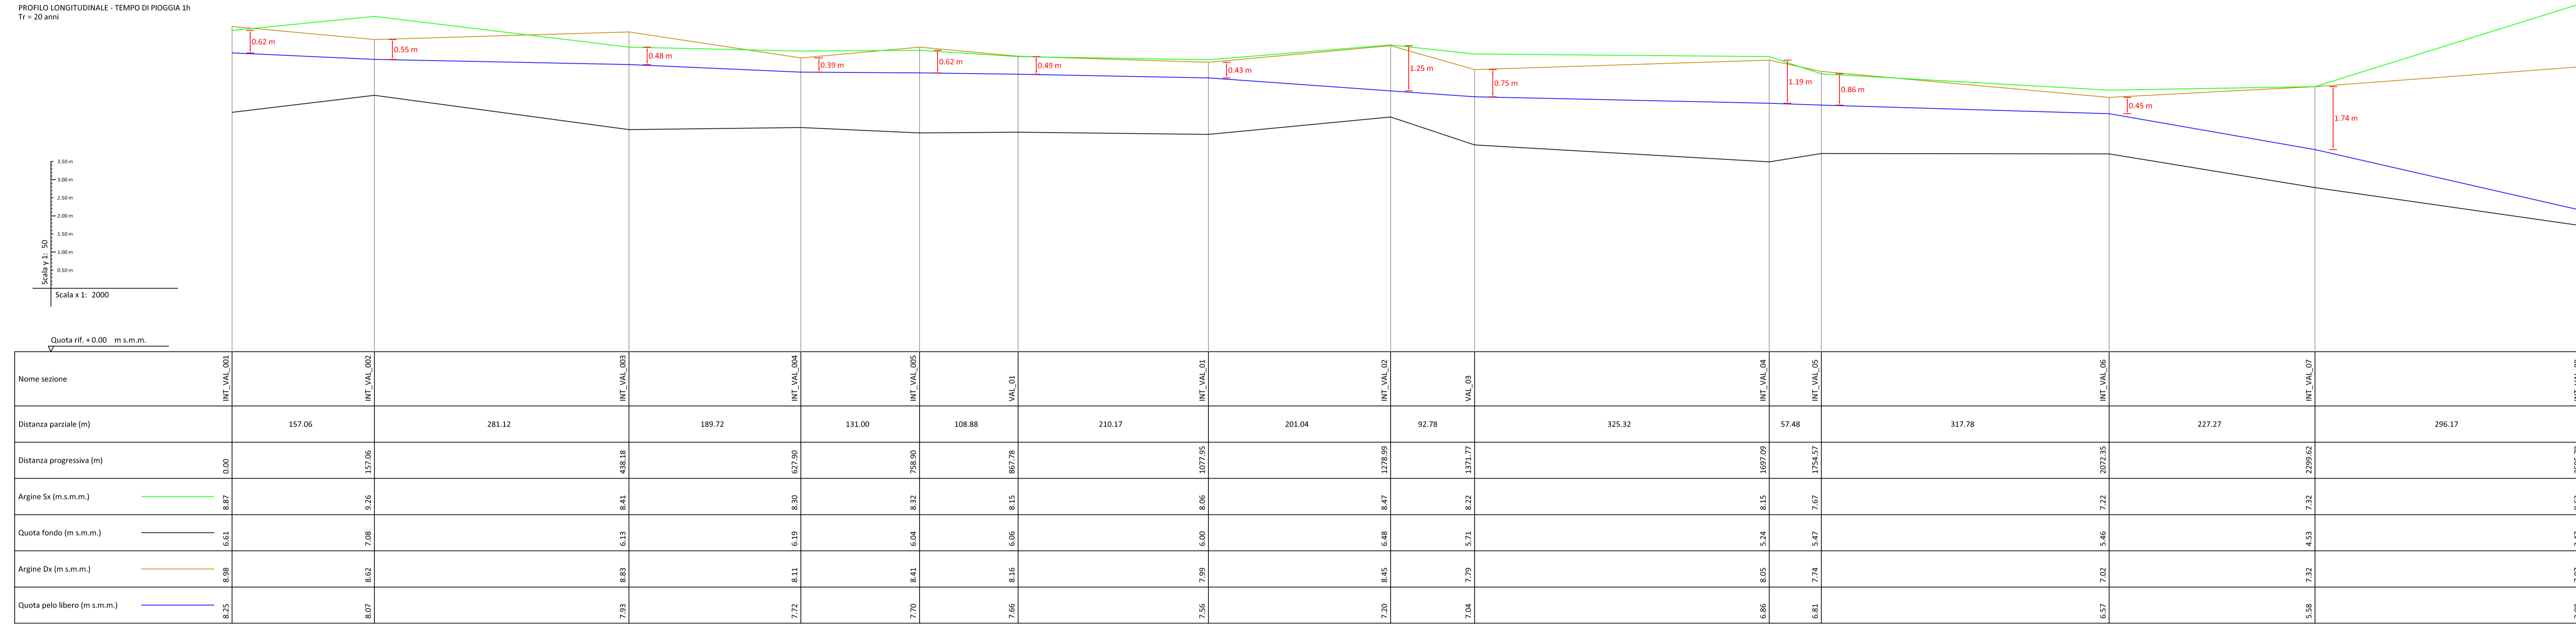


Distanza parziale (m)		157.06	281.12	189.72	131.00	108.88	210.17	201.04	92.78	325.32	57.48	317.78	222.27	296.17						

CRITICITA' ORIGINALI: NESSUNO

T<sub>r</sub> = 20 anni

Scala x 1/2000

Quota rif. +0.00 m s.l.m.

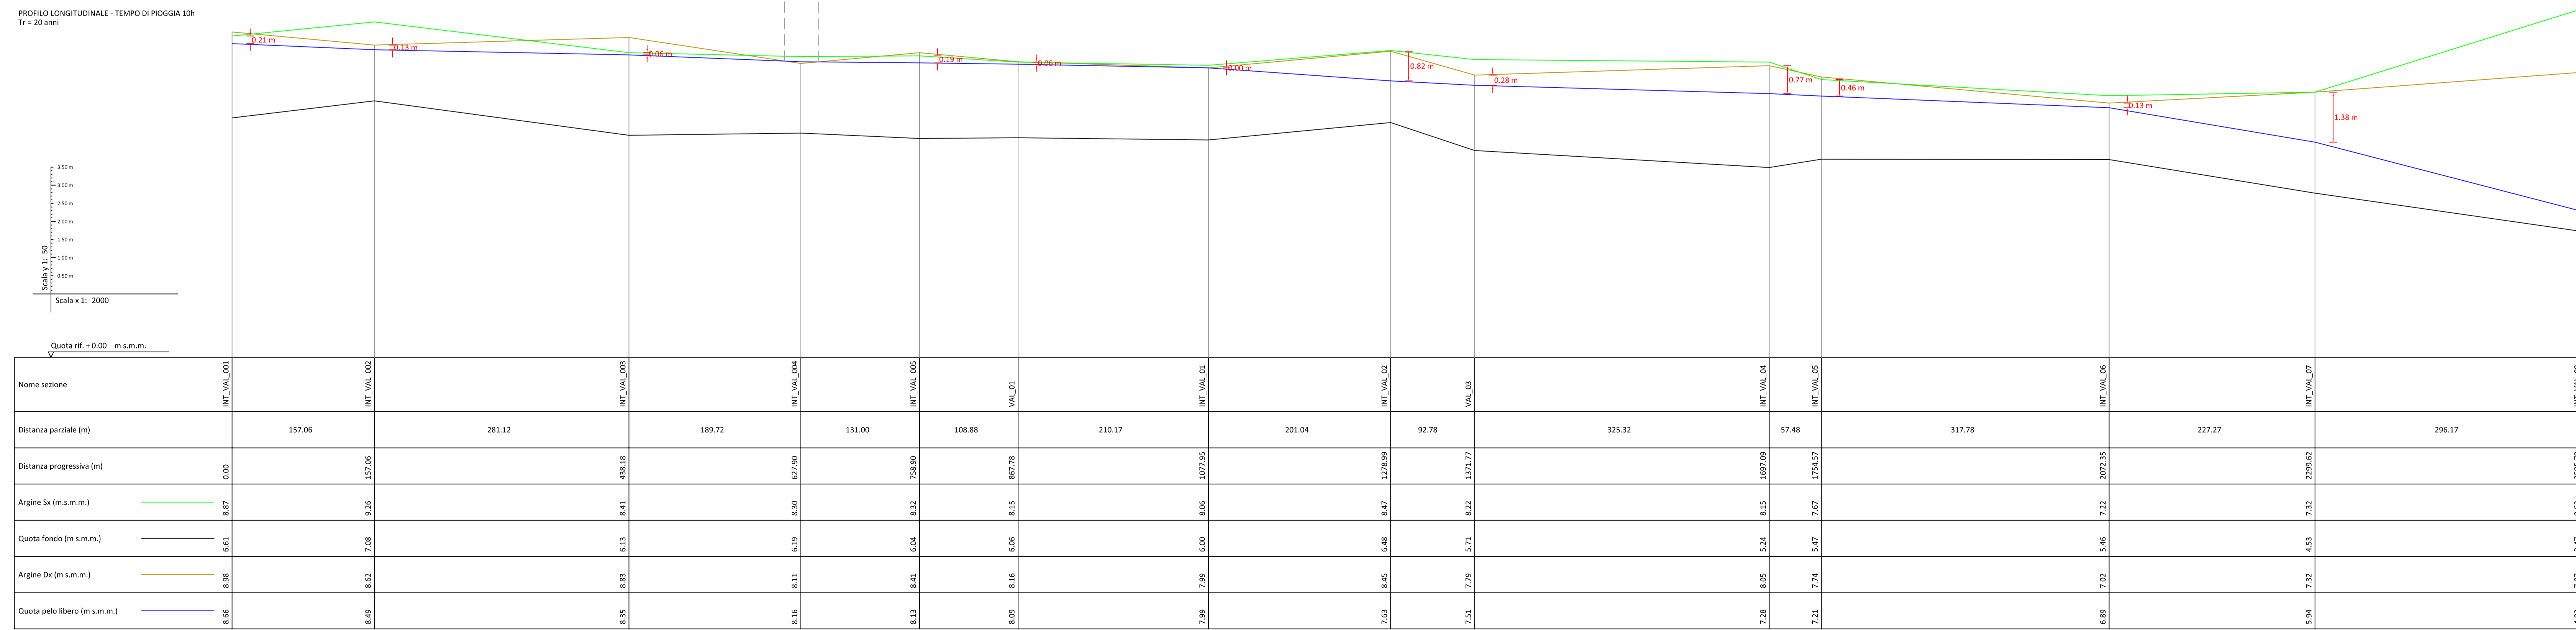

Distanza parziale (m)		157.06	281.12	189.72	131.00	108.88	210.17	201.04	92.78	325.32	57.48	317.78	222.27	296.17						
